


# Client Layout Approval

Signature: \_\_\_\_\_


Name: \_\_\_\_\_

Date: \_\_\_\_\_

Key  
CEE Exterior Socket

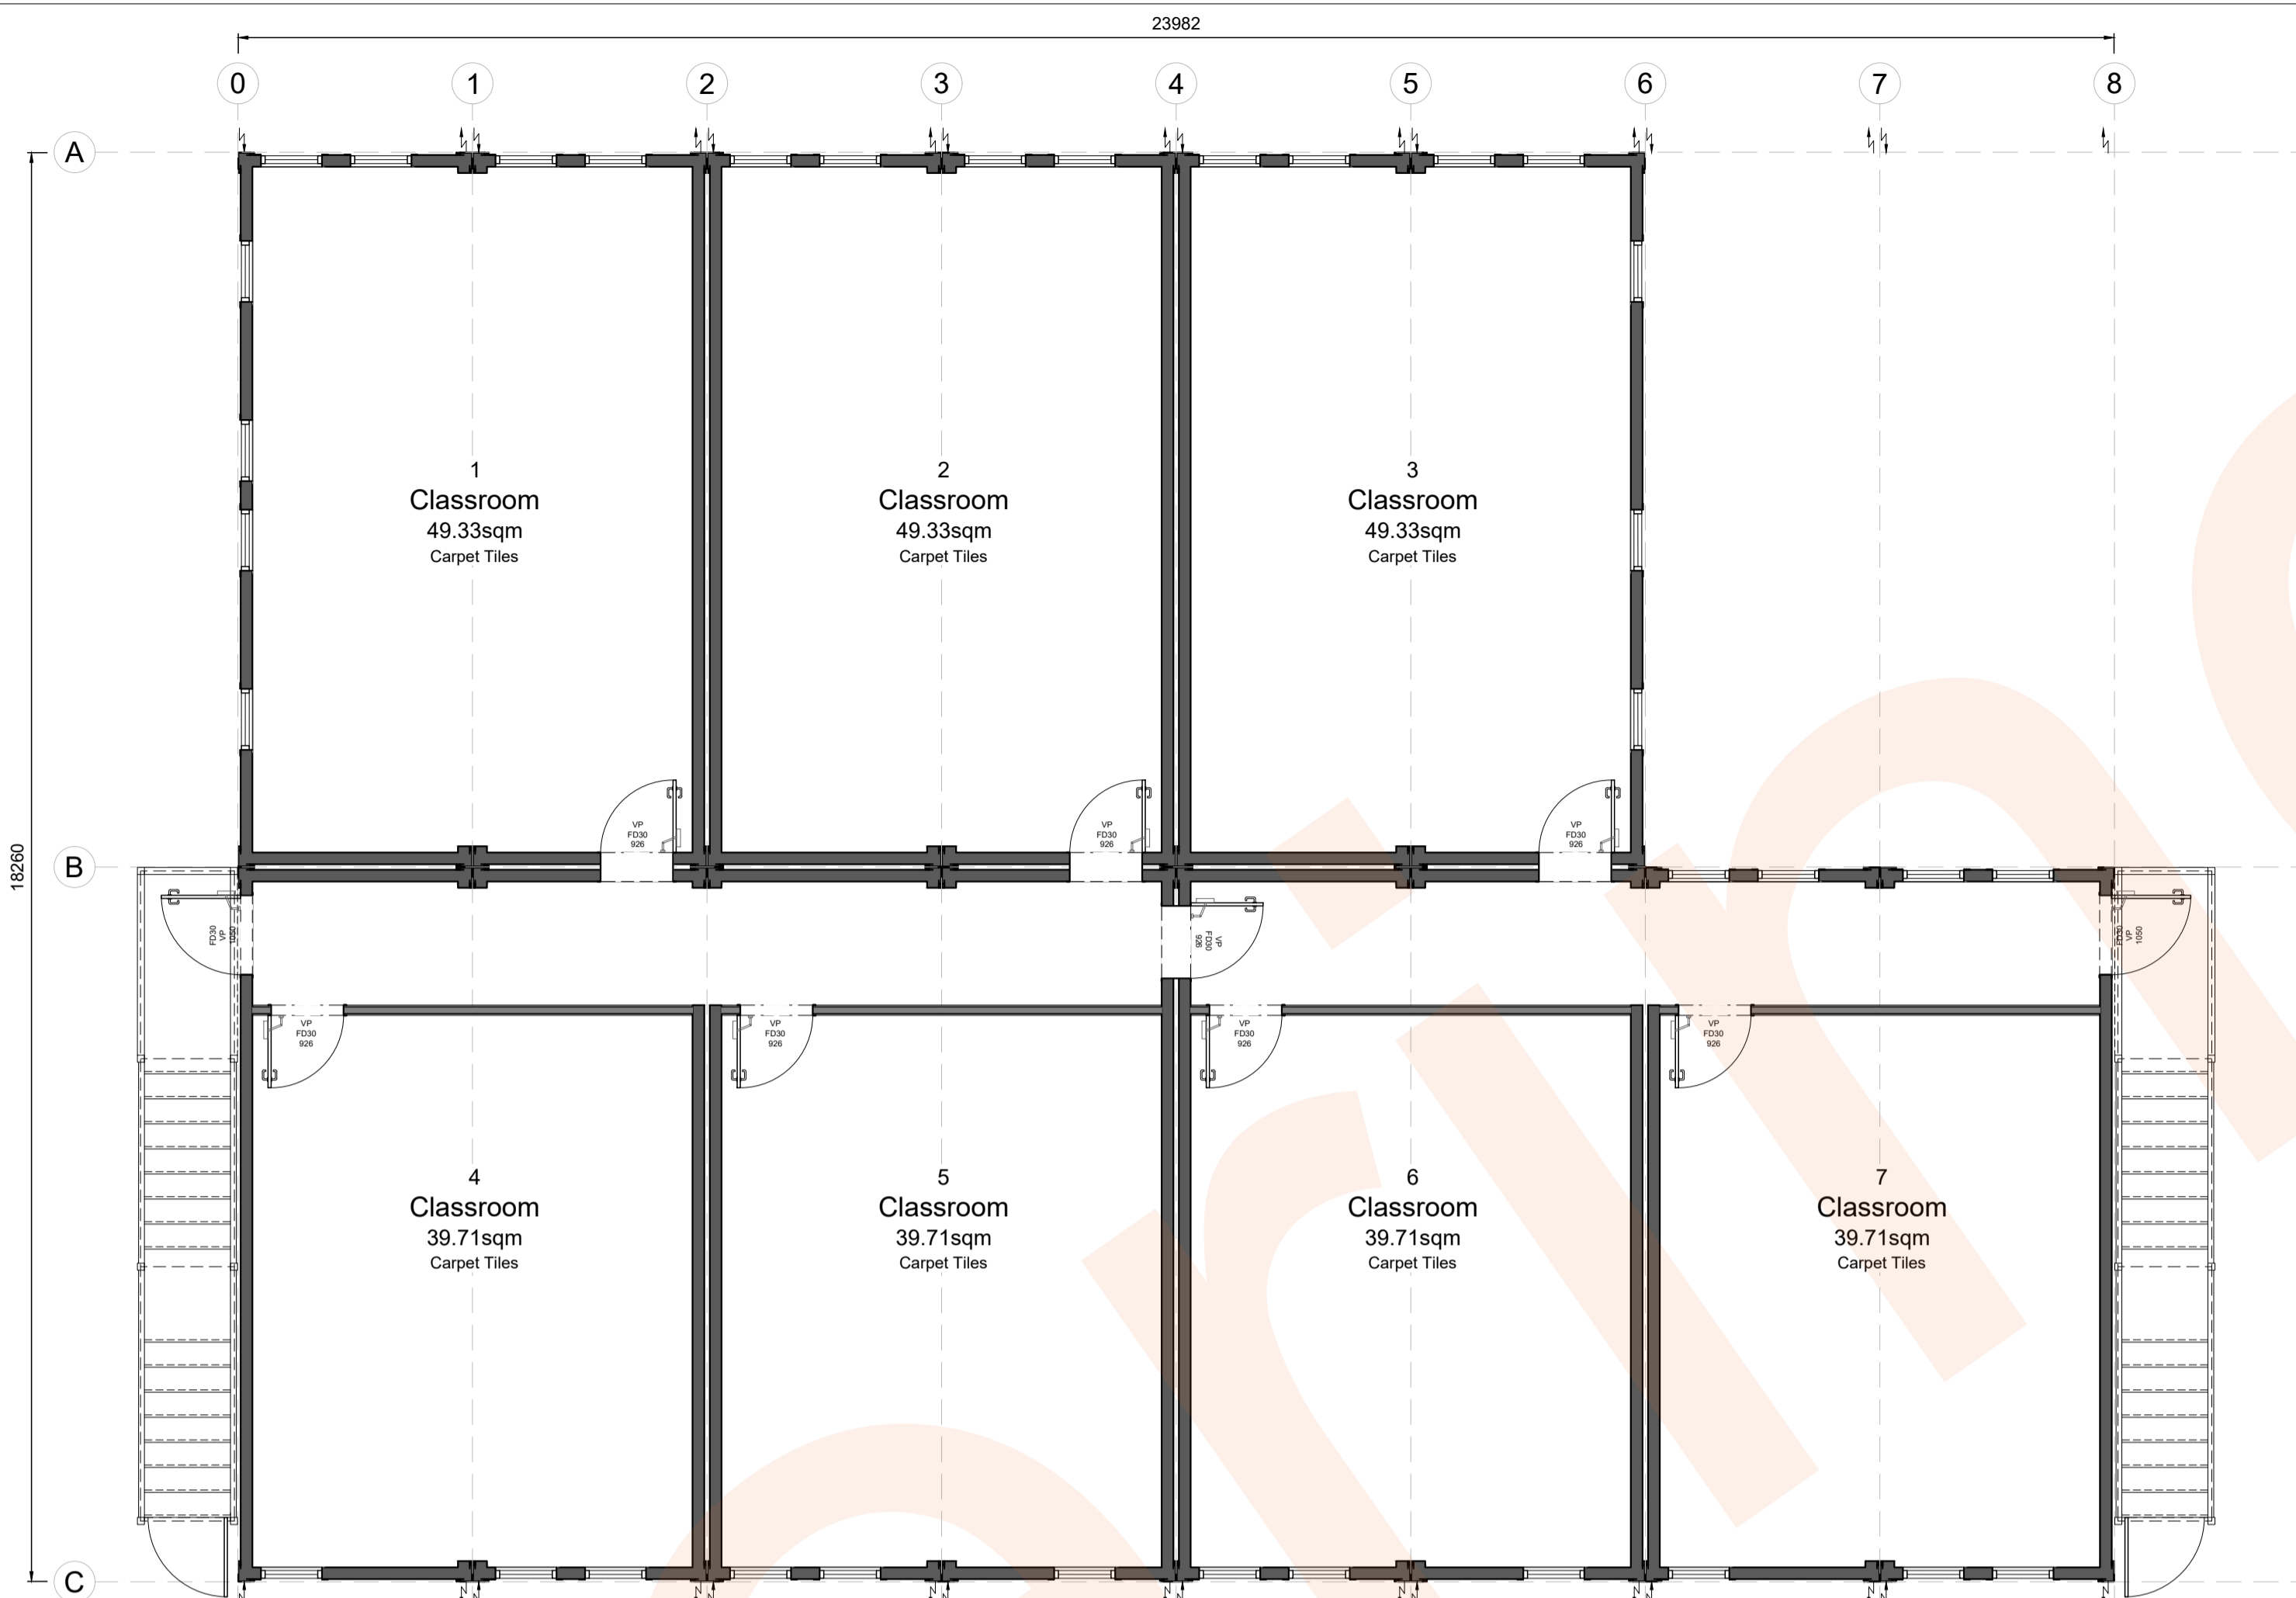


First Floor

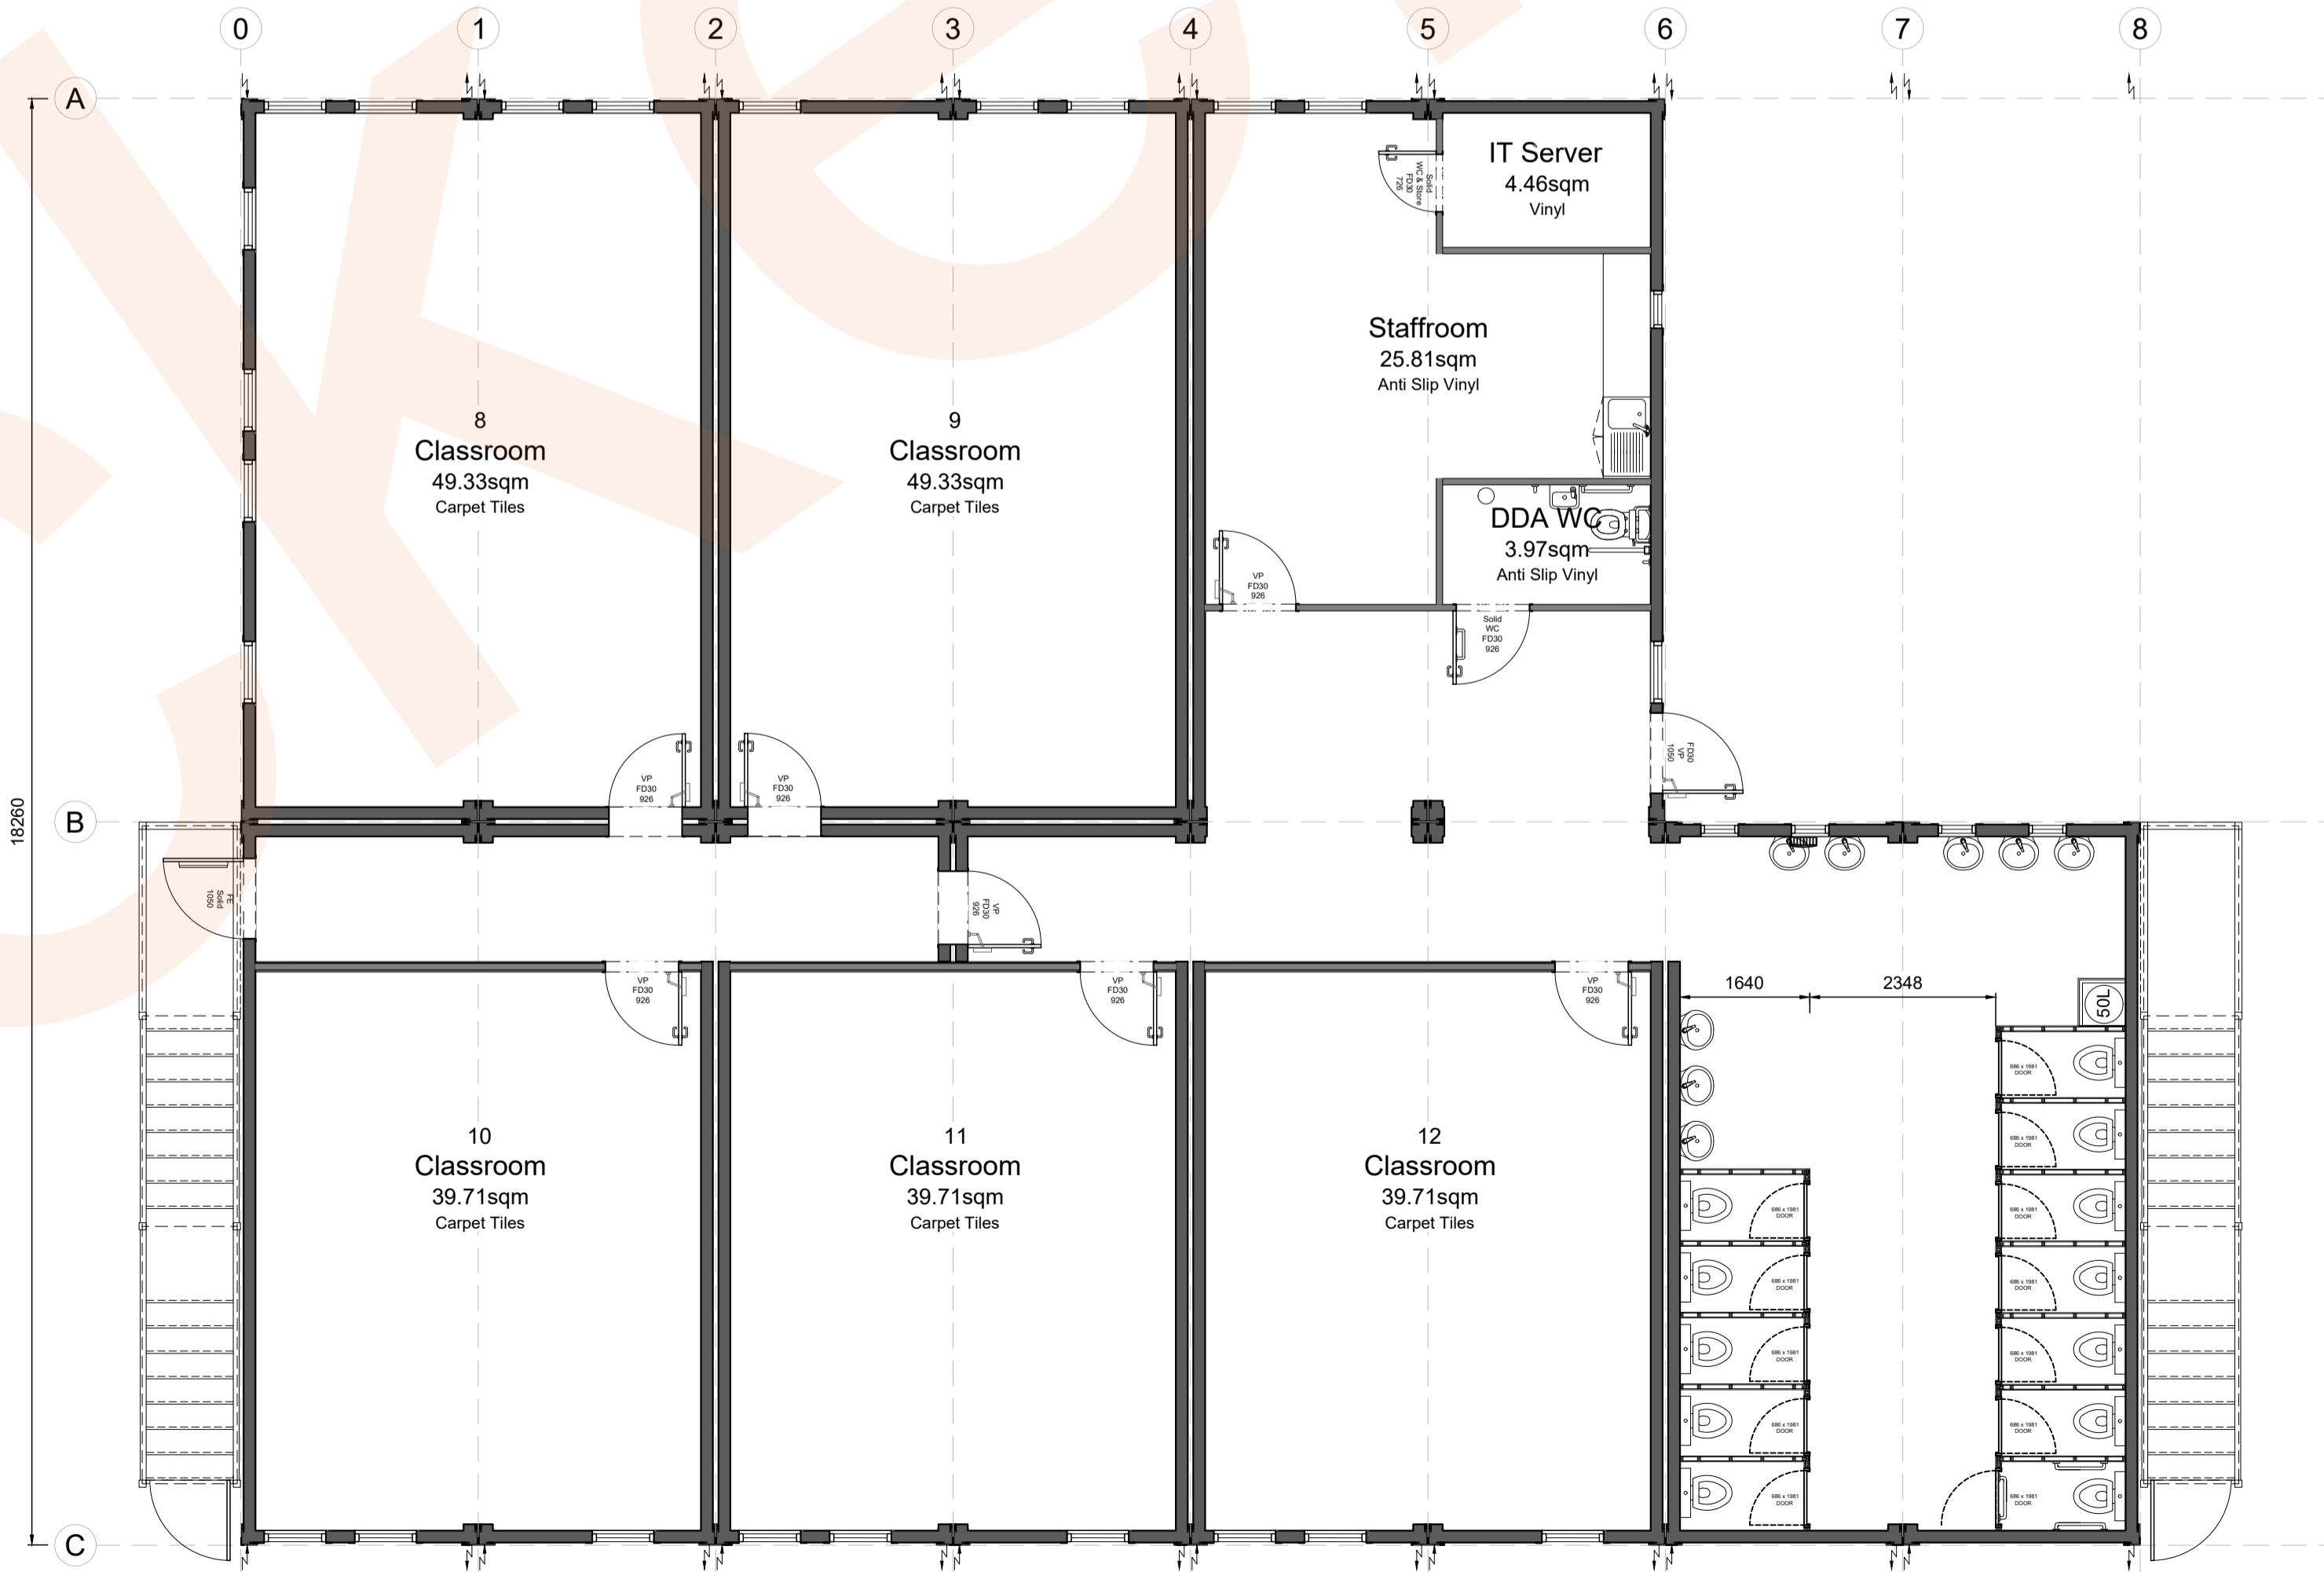

Ground Floor

**Notes:**

- All Measurements in mm unless stated otherwise.
- Furniture shown is for illustrative purposes only. For furniture details look at the accompanying quote.
- This and any accompanying drawings are for illustrative purposes only and as such, the building shown may vary from the actual finished building on site.

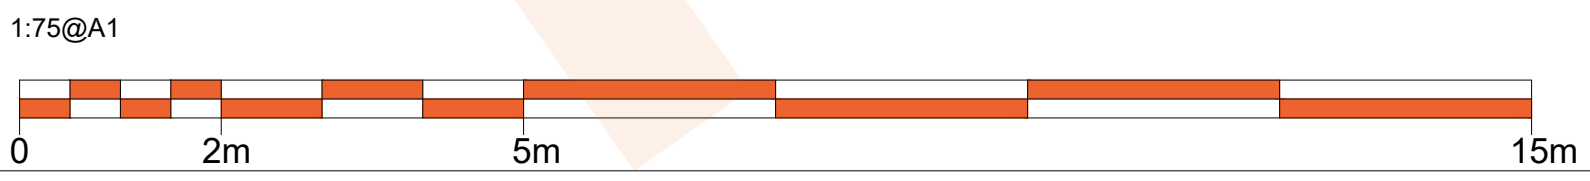

Rev.	Date	Amendment
-	-	-



Client:	Pickering's Hire
Project:	Measham Head Office
Title:	Proposed Floor Plans & Elevations
Unit:	Prima 8
Scale:	1:75@A1
Date:	01.02.2024
Drawn:	BD/PF
Checked:	JM
Drg No:	112223-D-001

THIS DRAWING IS THE PROPERTY OF PICKERING'S HIRE LTD. IT MAY NOT BE REPRODUCED IN ANY FORM OR BY ANY MEANS FOR ANY PURPOSE WITHOUT WRITTEN PERMISSION.  
PLEASE NOTE THAT THIS AND ANY ACCOMPANYING DRAWINGS ARE FOR ILLUSTRATIVE PURPOSES ONLY AND AS SUCH, THE BUILDING SHOWN MAY VARY FROM THE ACTUAL FINISHED BUILDING ON SITE.